

# 175 Express

## Reversible Managed Lanes from SR 155 to north of SR 138

### CSNHS-0009-00(156) and CSNHS-0009-00(157)



**PARSONS**  
 3577 PARKWAY LANE, SUITE 100  
 NORCROSS, GA 30092


SCALE IN FEET  
 0 100 200 400

APRIL 26 & 28, 2011

LEGEND	
PROPOSED PAVEMENT	
PROPOSED BRIDGE	
EXISTING RW	
PROPERTY LINES	
BASE LINE	
EDGE OF SHOULDER	
SOUND BARRIER	
RETAINING WALL	
ESA- HISTORICAL BOUNDARY / ESA- 25' STREAM BUFFER	
STREAM CENTERLINE	



Sheet 4 of 4

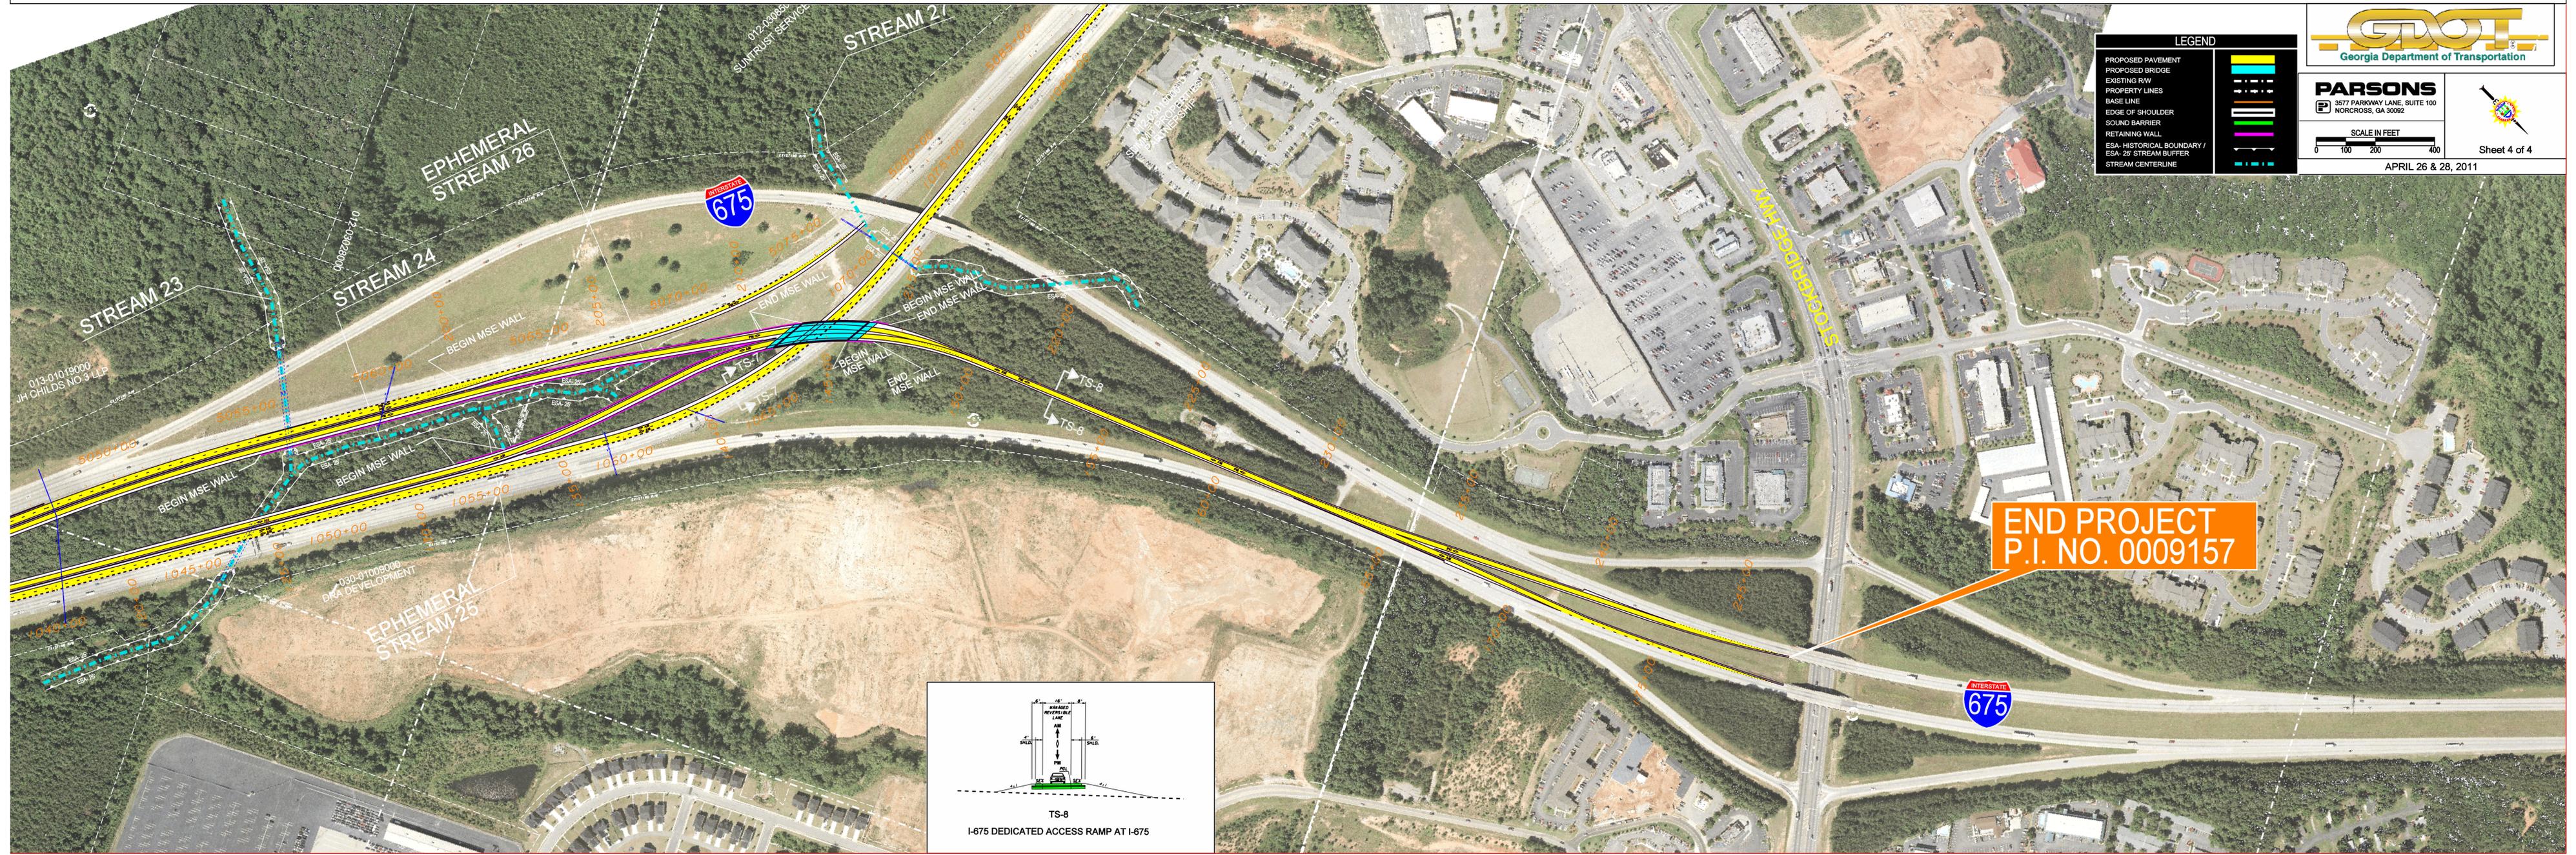

END PROJECT  
P.I. NO. 0009157

