
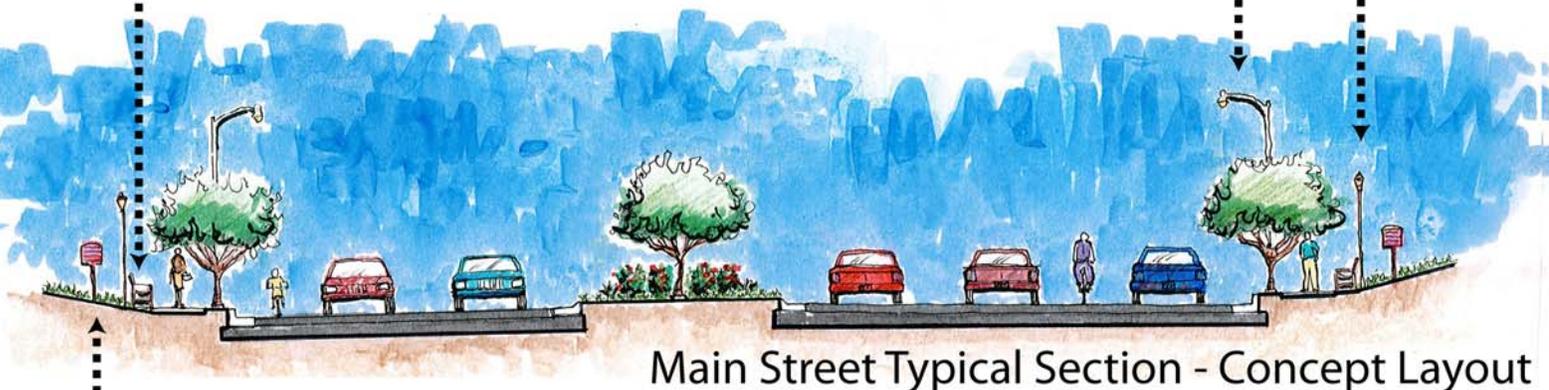



State Route 9 Potential Design Elements:

Street Furniture, Ornamental Roadway Lighting, and Pedestrian Lighting

*Incorporation of the elements creates a safe and inviting pedestrian environment and enhances corridor aesthetics, through downtown Alpharetta.

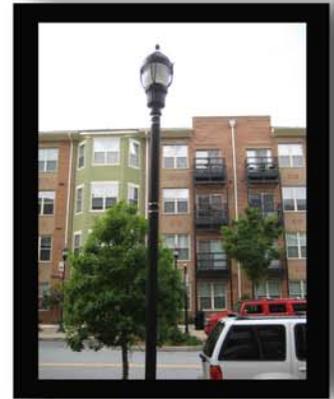

Main Street Typical Section - Concept Layout

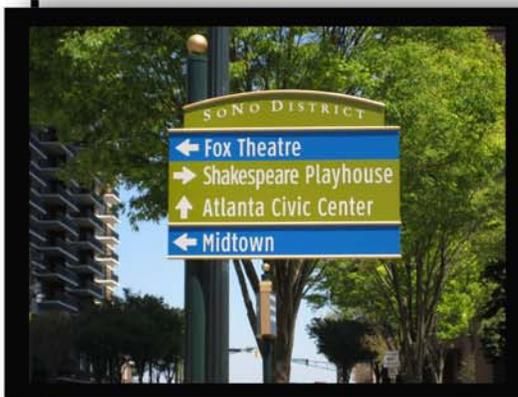

Wayfinding Signage

Proposed signage will direct visitors to the downtown amenities.

Creates a sense of place.

*Will be coordinated with the City of Alpharetta.