


LEGEND

- PROPOSED RIGHT OF WAY
- OVERHEAD ELEC. LINE
- ⊕ MINOR O.H. ELEC. STRUCTURE
- ⊕ MAJOR O.H. ELEC. STRUCTURE
- PROPOSED EDGE OF PAVEMENT / PROPOSED MEDIAN
- PROPOSED STRIPING
- PROPOSED CENTERLINE
- WETLANDS
- EXISTING BODY OF WATER
- POTENTIAL HISTORIC PROPERTY
- EXISTING PROPERTY LINE
- ⬆ PROPOSED SIGNALIZED INTERSECTION
- BUSINESS OR RESIDENTIAL DISPLACEMENT

PREPARED BY:
ARCADIS 

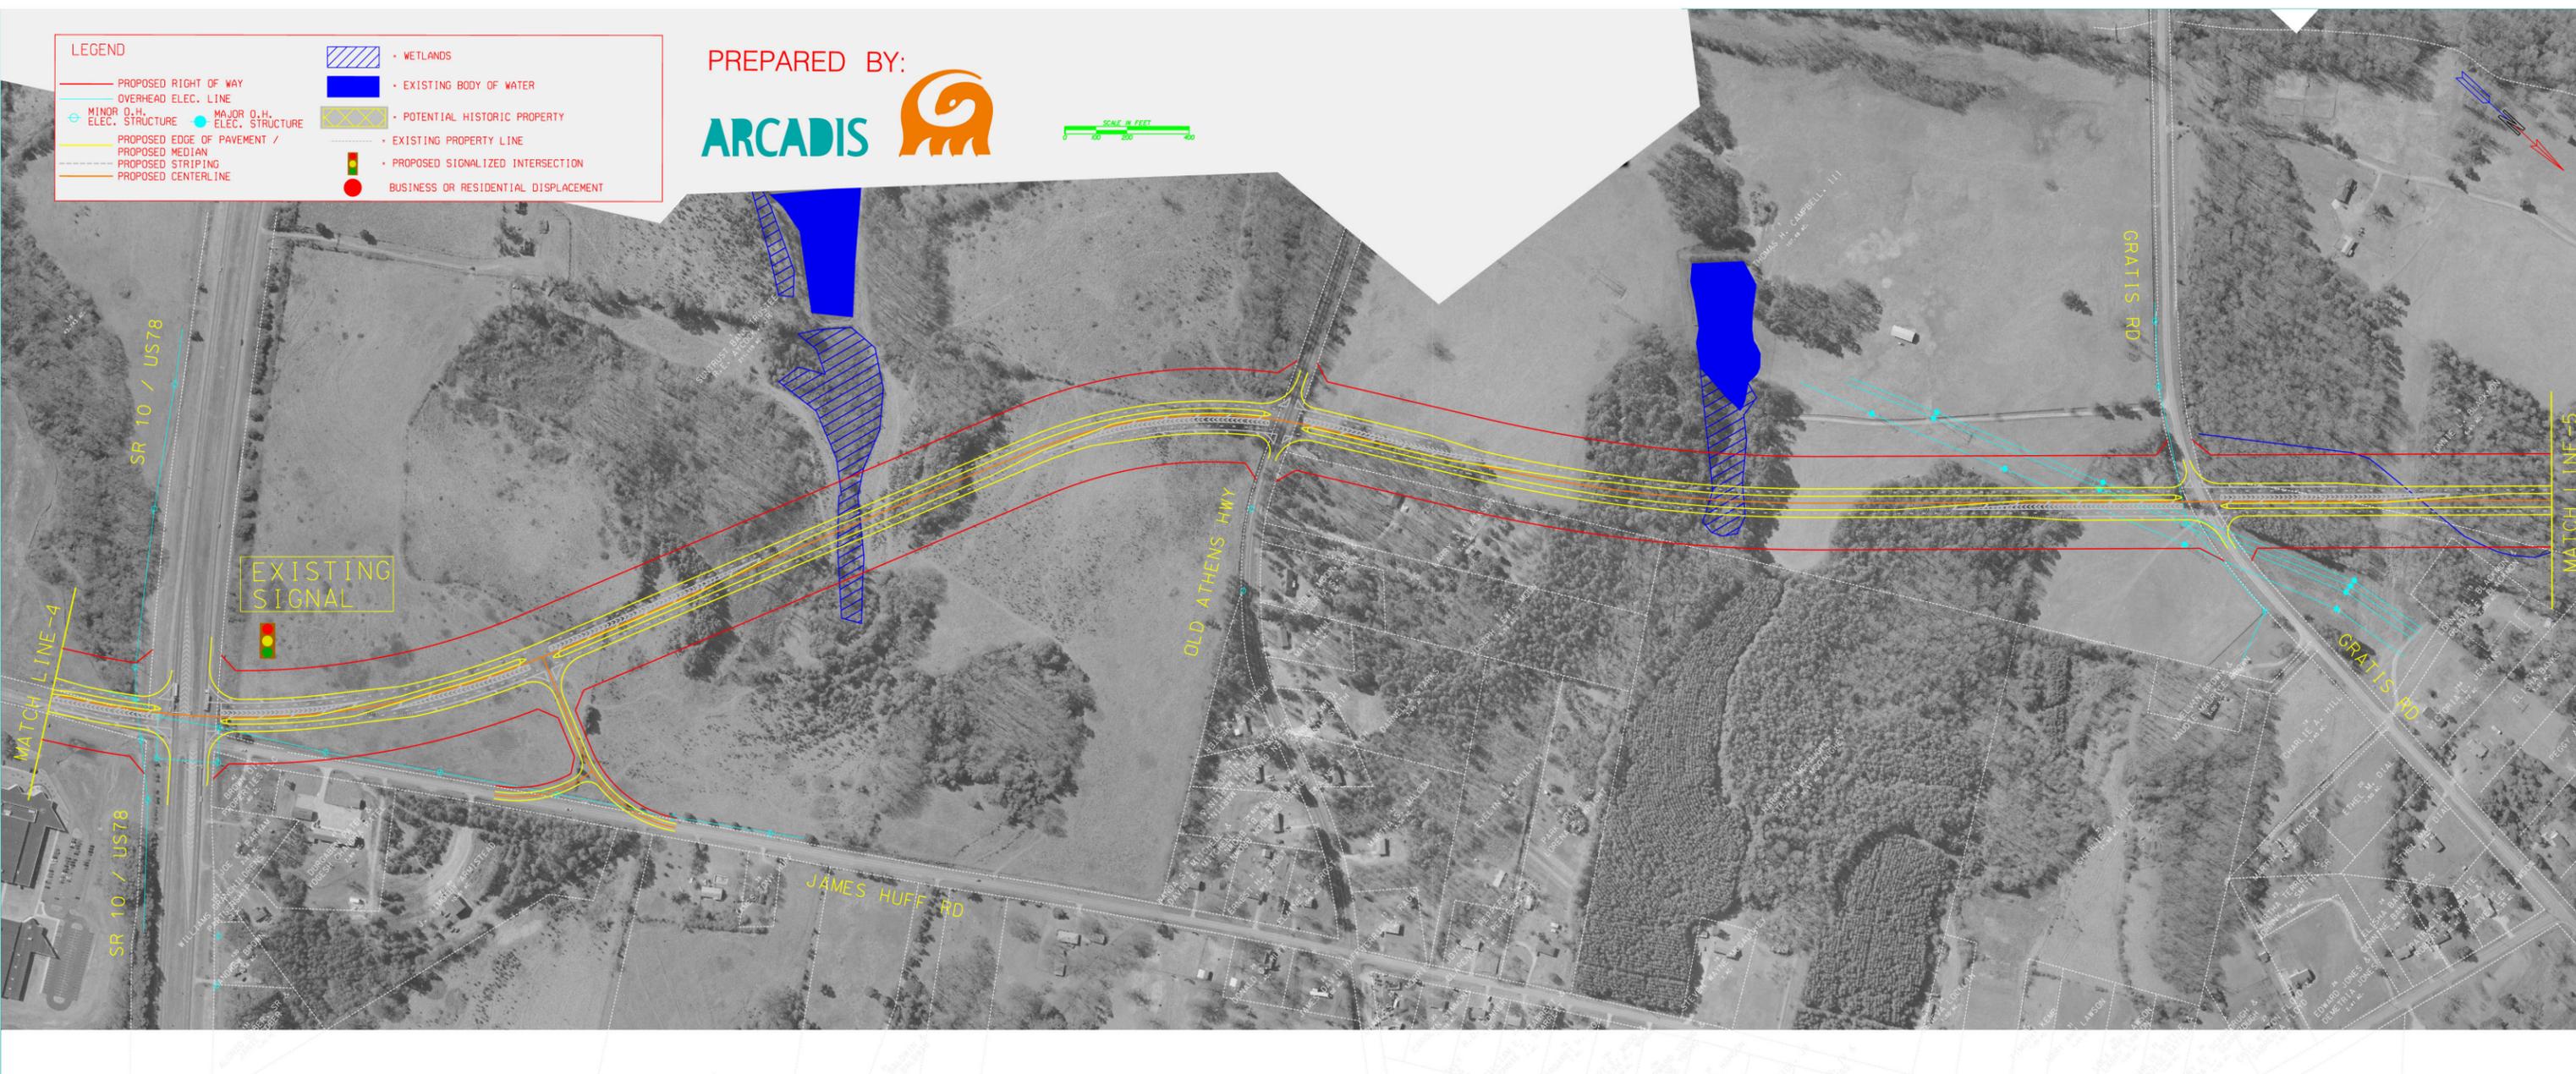

EXISTING SIGNAL

SR 10 / US78

OLD ATHENS HWY

JAMES HUFF RD

GRATIS RD

GRATIS RD

MATCH LINE-4

MATCH LINE-5